
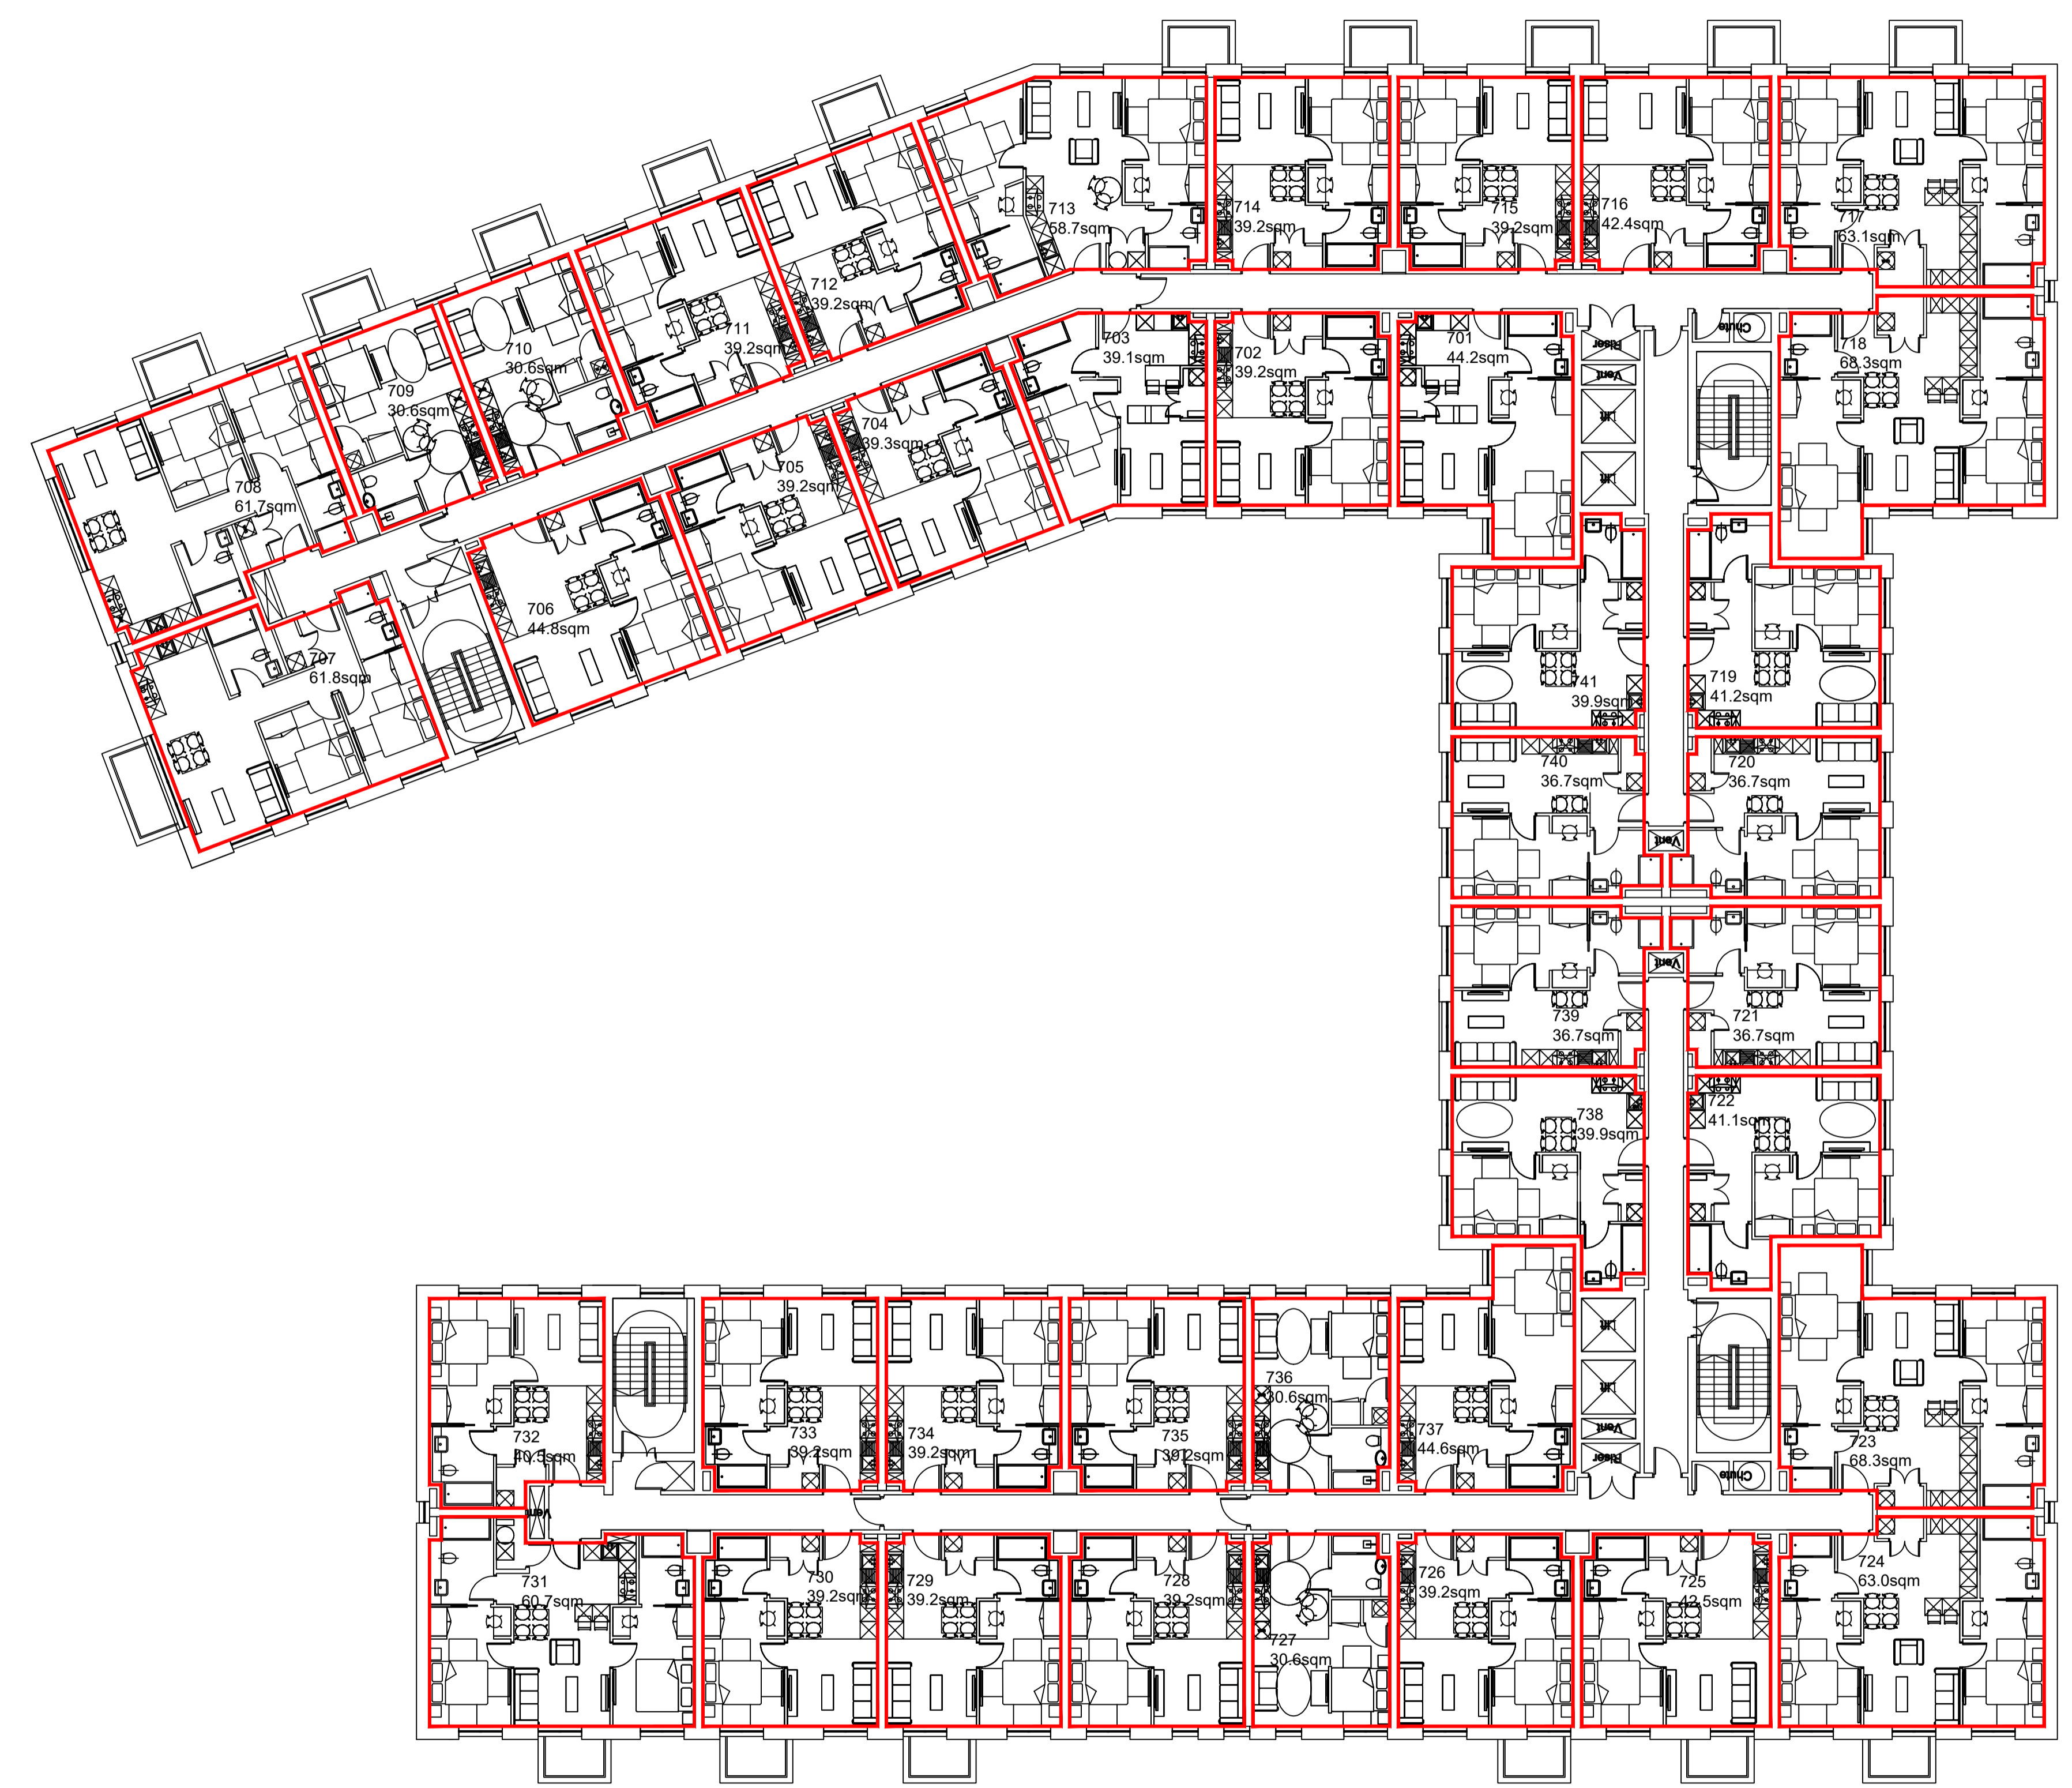


**SITE LOCATION PLAN**  
scale 1:1250

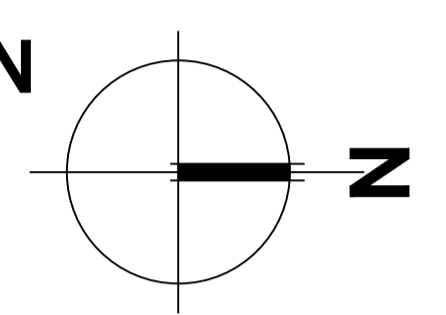

**BLOCK B**  
**SEVENTH FLOOR PLAN**  
scale 1:150

- apartment curtilage
- building curtilage
- site boundary

**BLOCK B**  
**BLOCK PLAN**

© Copyright Footprint Design Ltd

IMPORTANT NOTES: Do Not Scale from this Drawing.  
Use Figured Dimensions Only.

DRAWING STATUS:			INFORMATION		FOOTPRINT DESIGN	
REVISION	DATE	DESCRIPTION	CLIENT:	SCALE:	DATE:	
			SOURCED DEVELOPMENT LTD	as shown	25.02.22	
			PROJECT:	BEVINGTON BUSH, LIVERPOOL		
			DRAWING TITLE:	BLOCK B - SEVENTH FLOOR BLOCK PLAN		
			DRAWING NO:	A020-B1007		

E: info@footprintdesign.net  
W: www.footprintdesign.net